
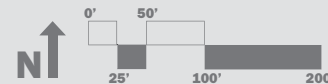


STREETSCAPE CONCEPT REDESIGN



a new bass lake road

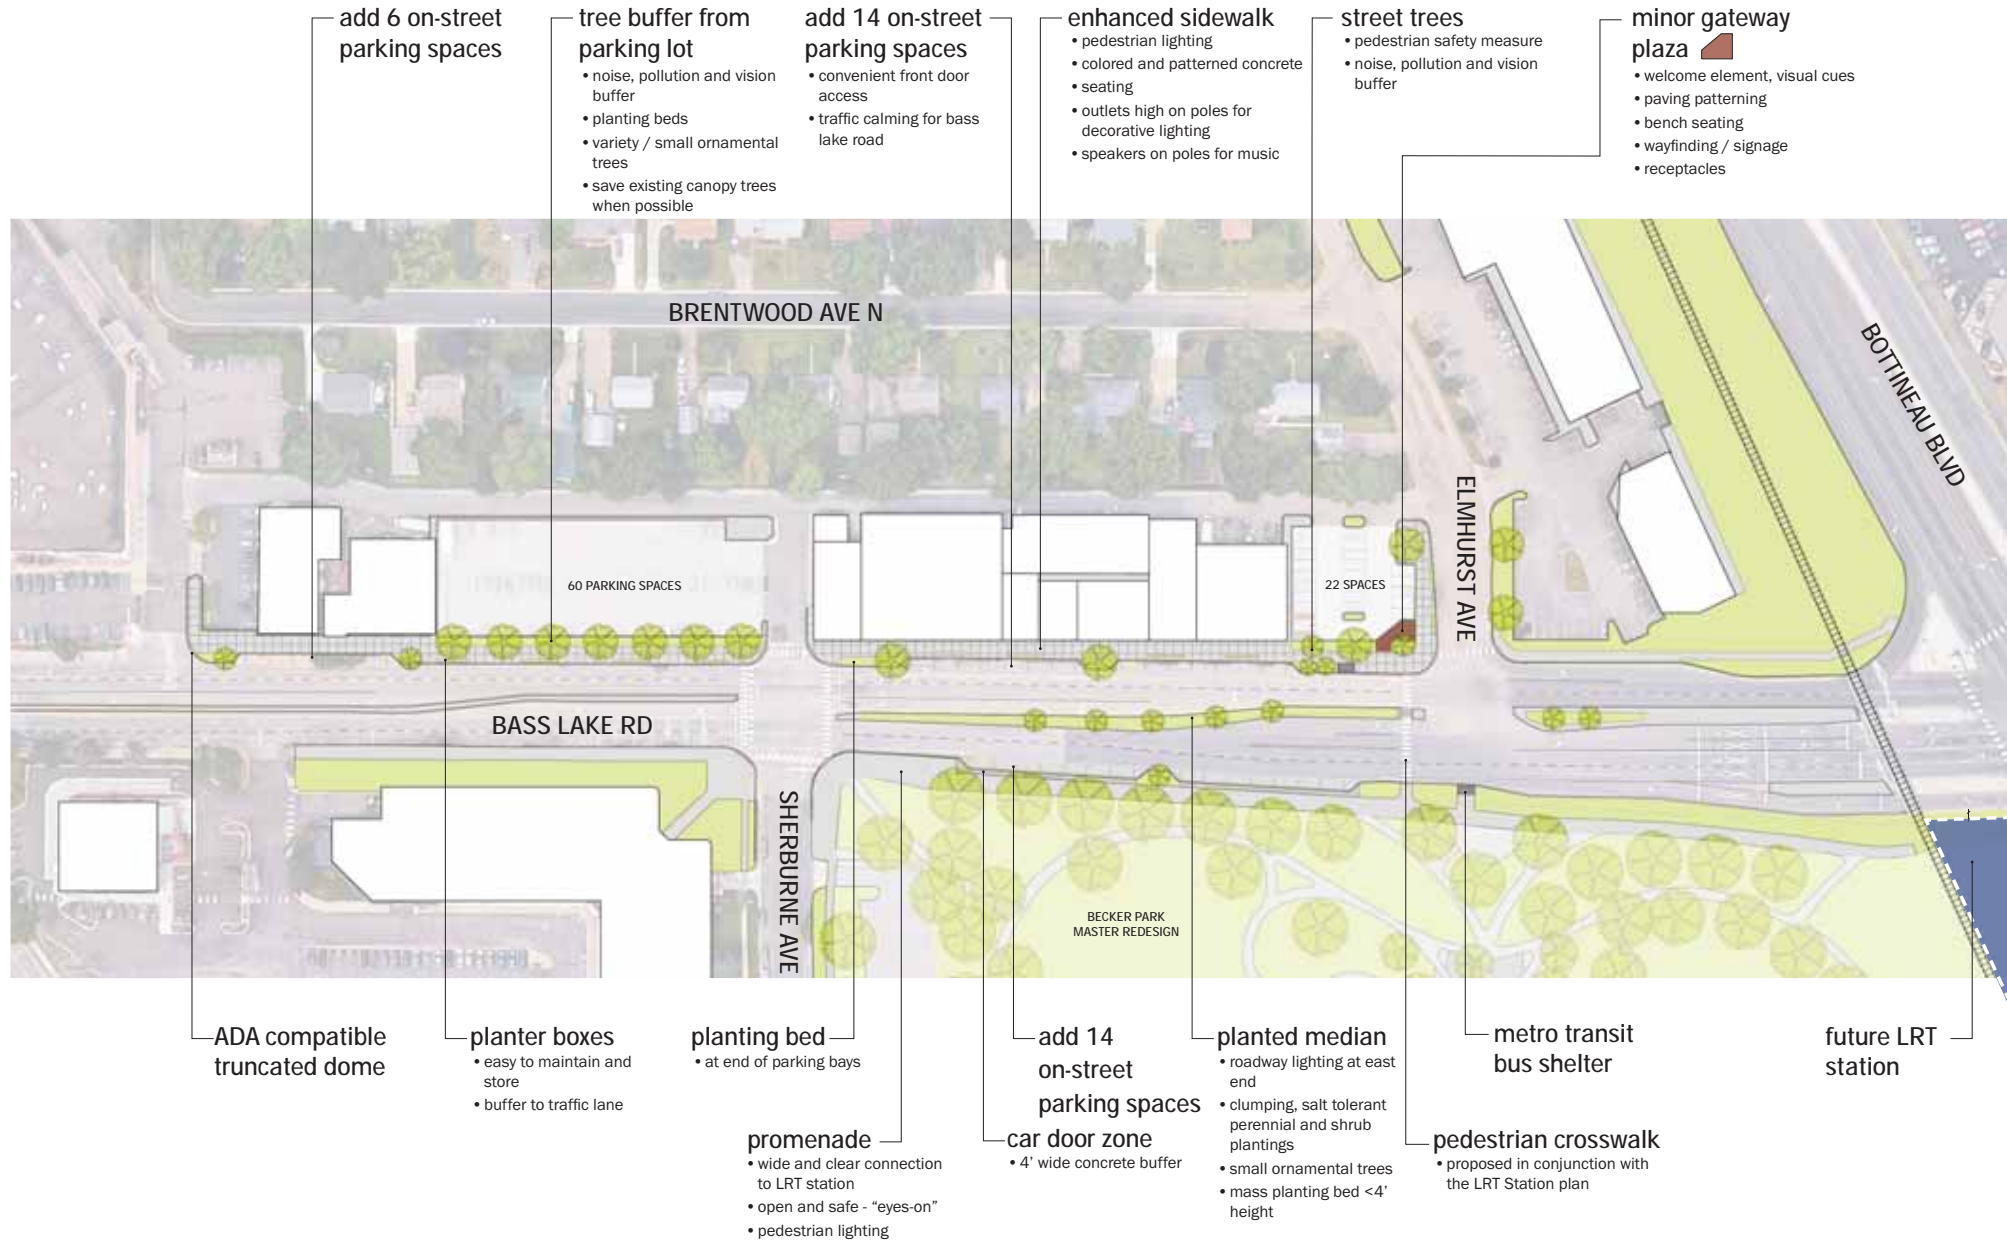


PRELIMINARY CONCEPT REDESIGN

bass lake road sections


SECTION A

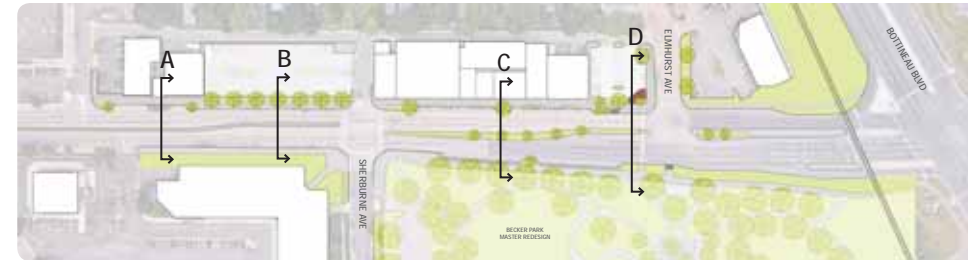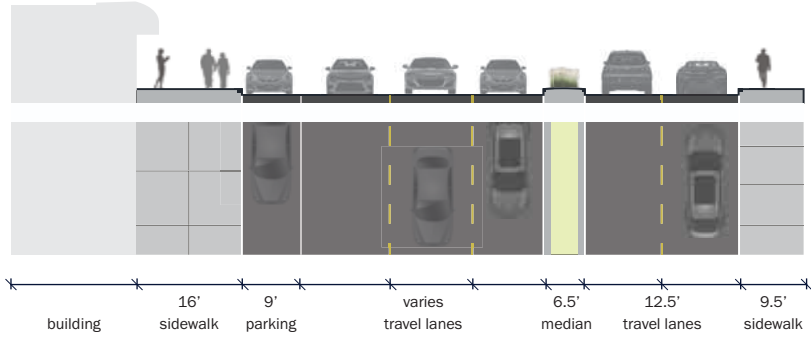


SECTION B

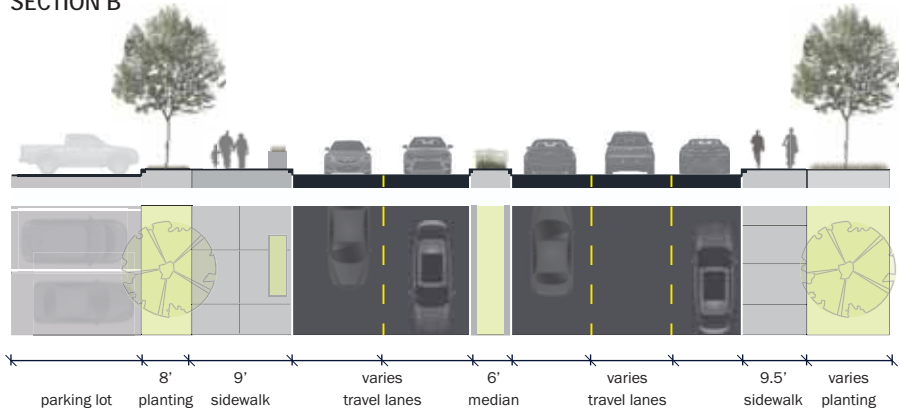

SECTION C


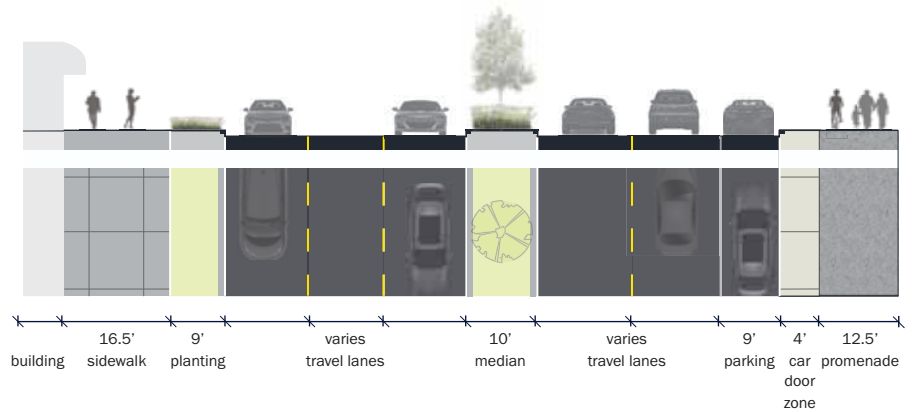


SECTION D

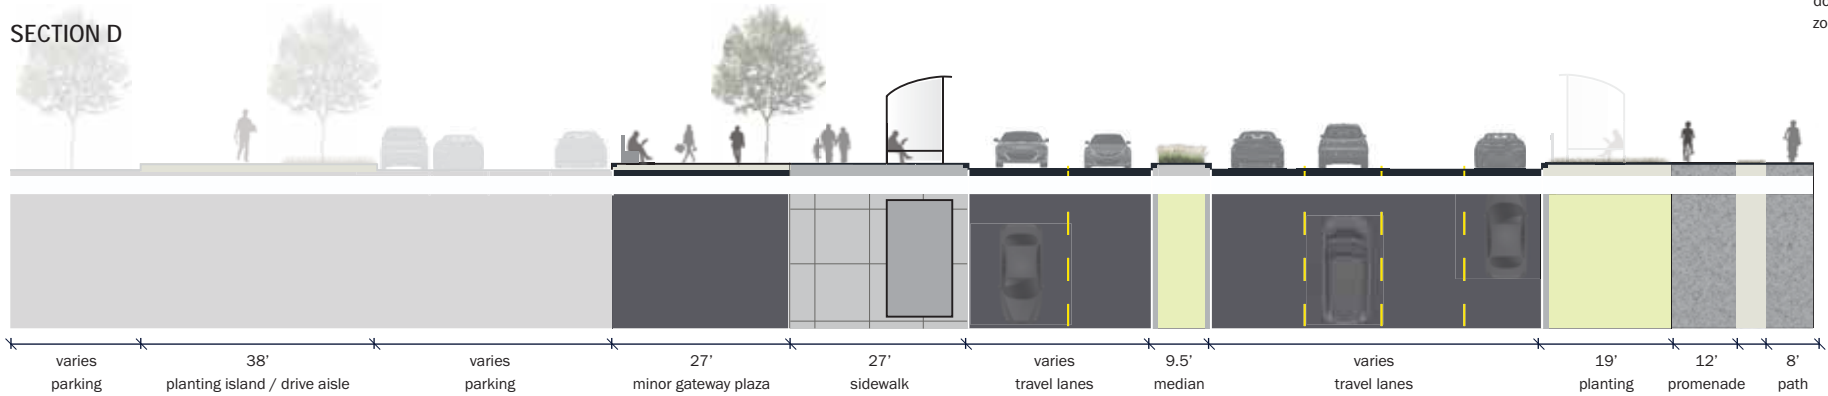


BASS LAKE ROAD STREETSCAPE

existing tree survey

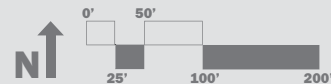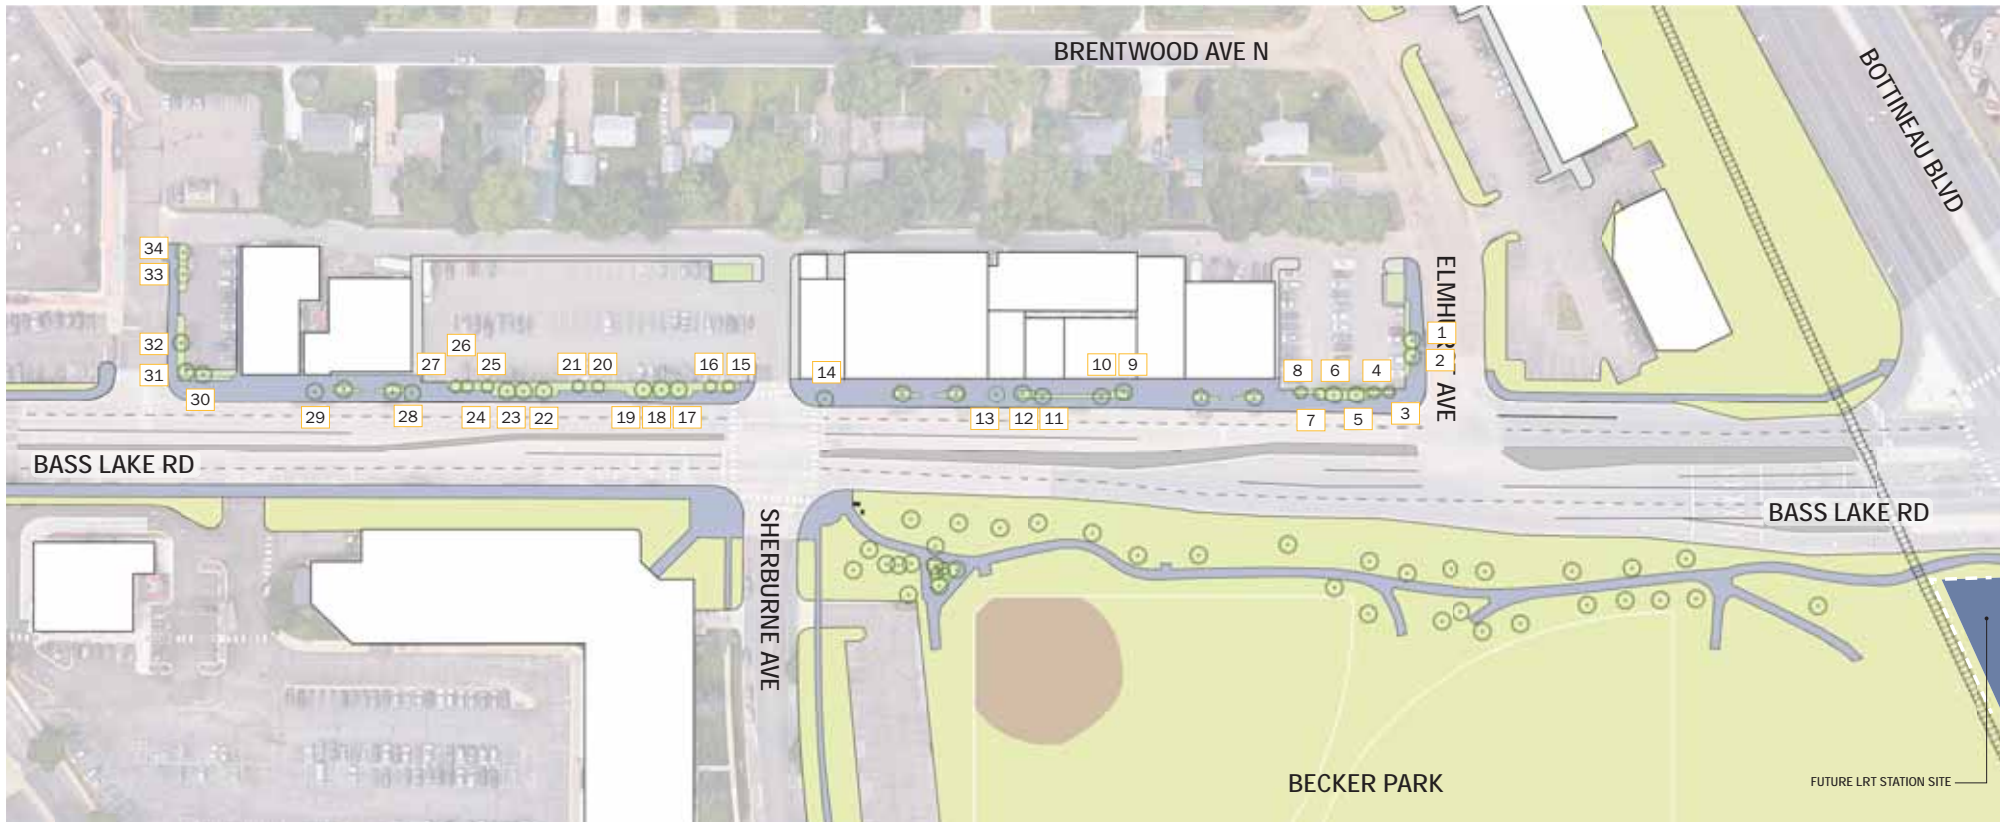


BASS LAKE ROAD STREETSCAPE

typical street zones opt 1

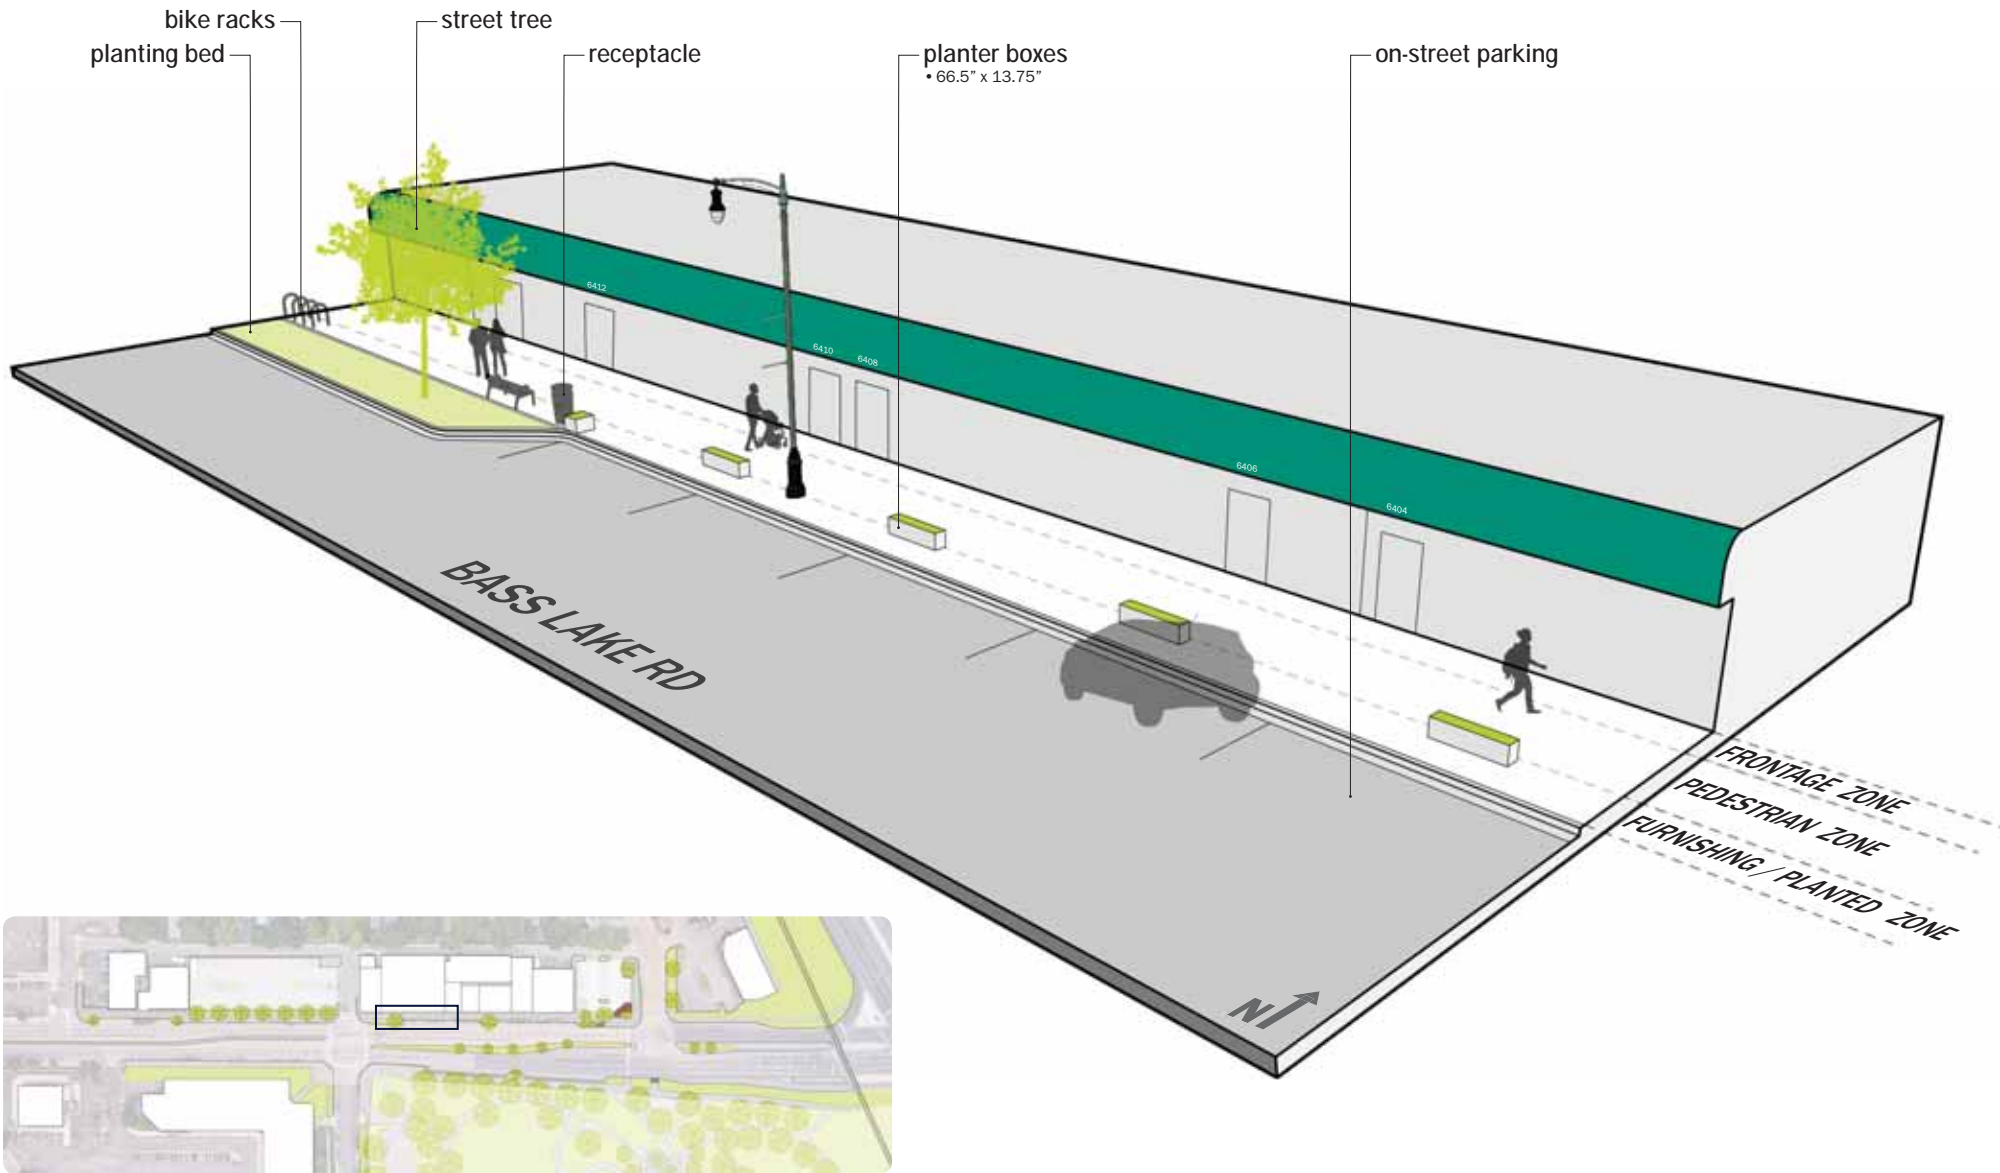


BASS LAKE ROAD STREETSCAPE

paving pattern opt 1

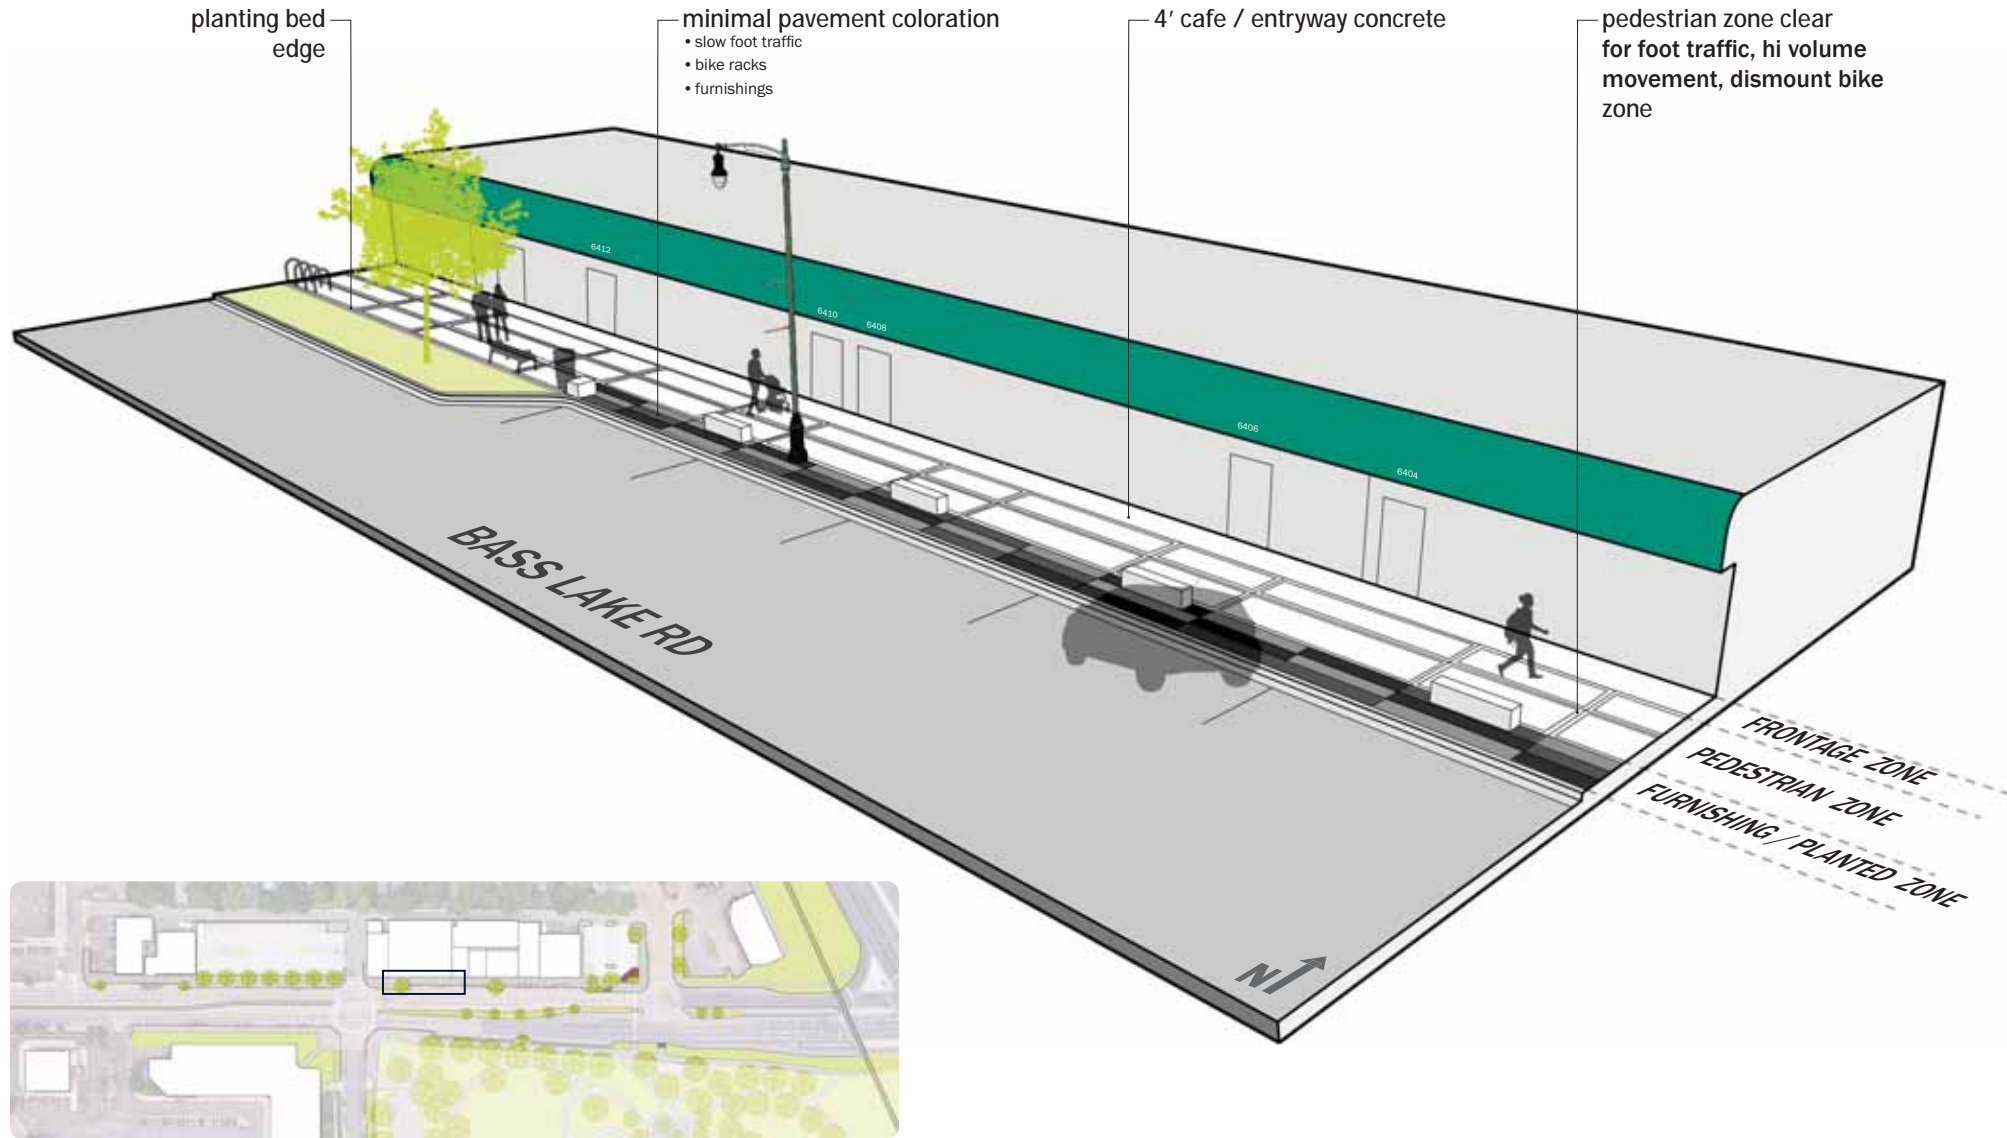


BASS LAKE ROAD STREETScape

paving pattern opt 1

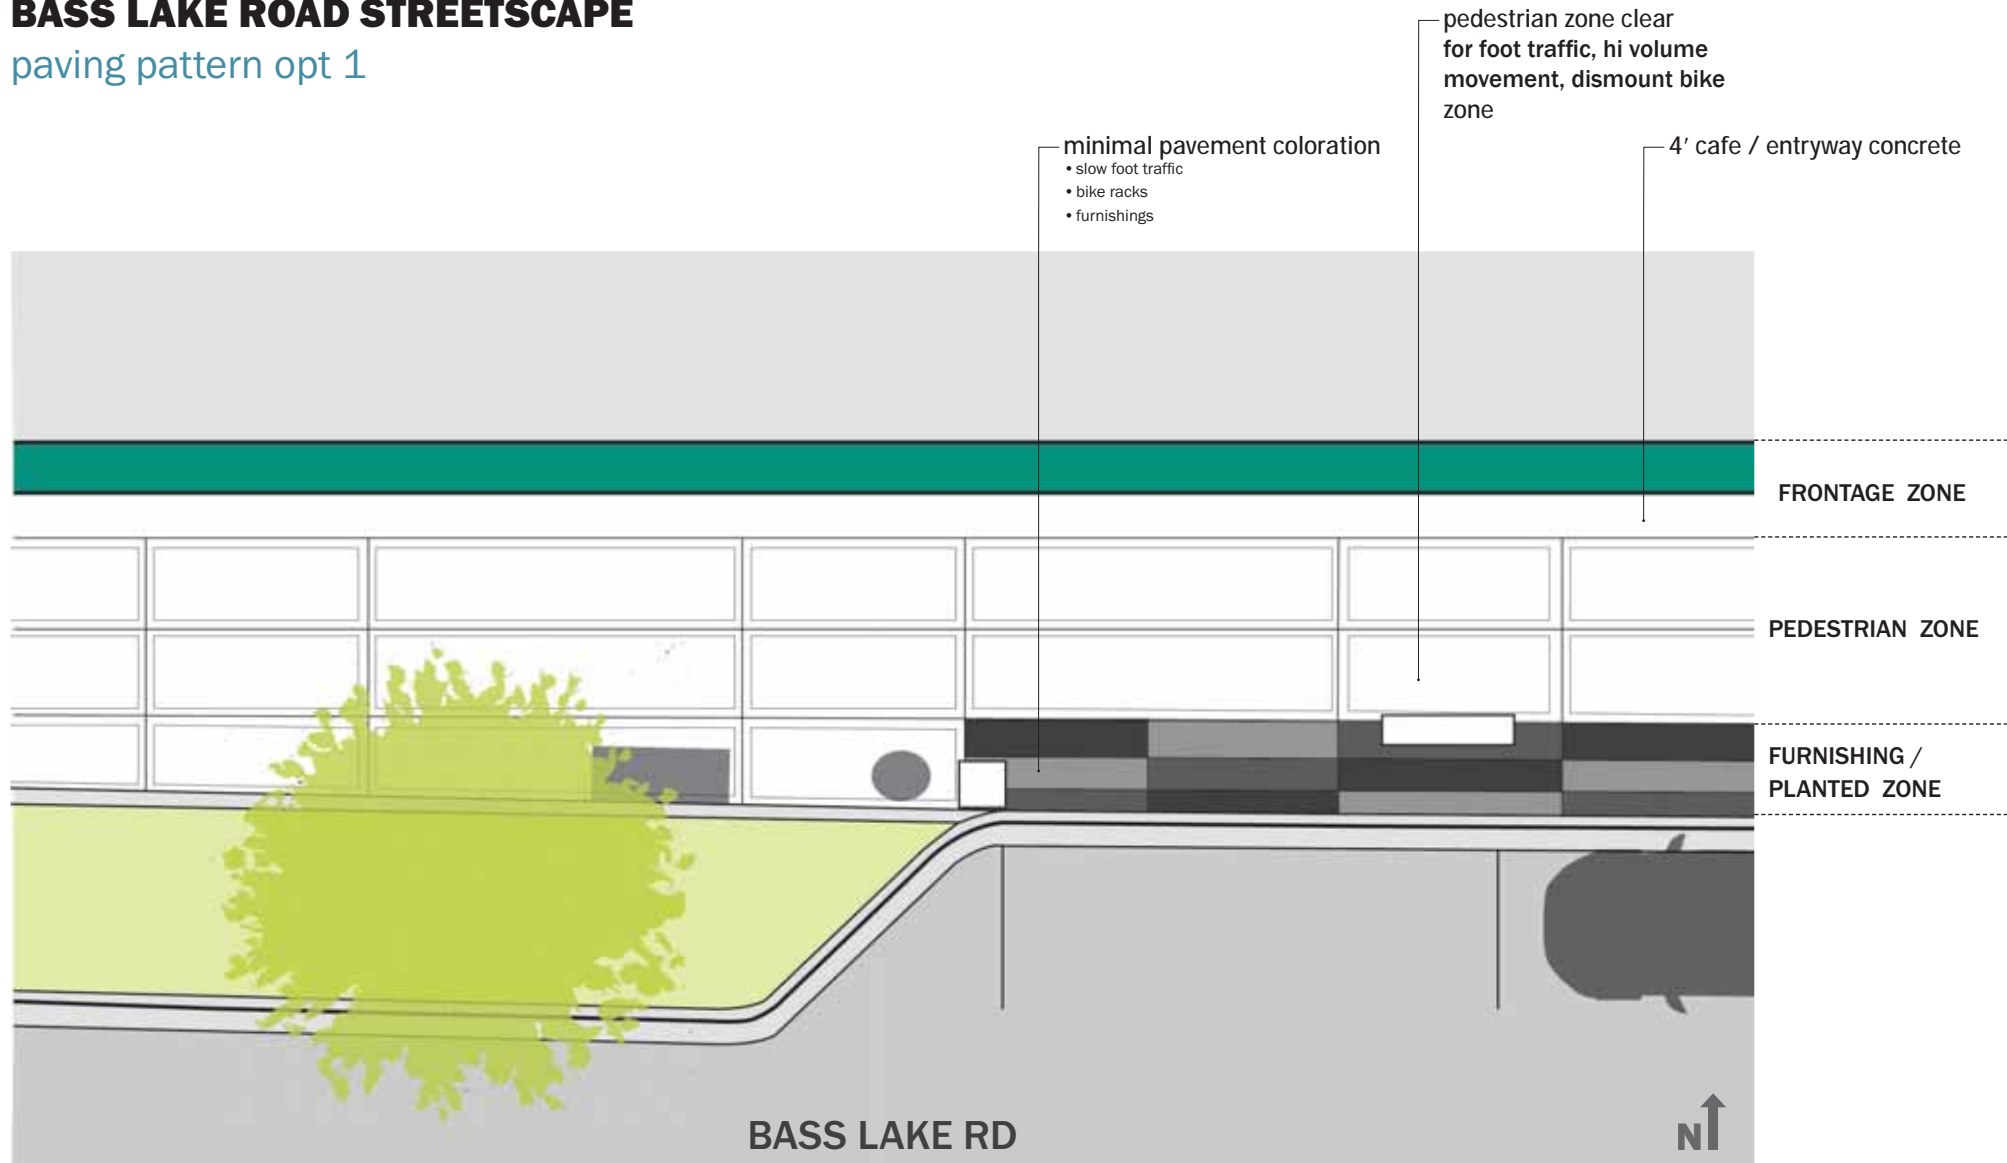


BASS LAKE ROAD STREETSCAPE

typical street zones opt 2

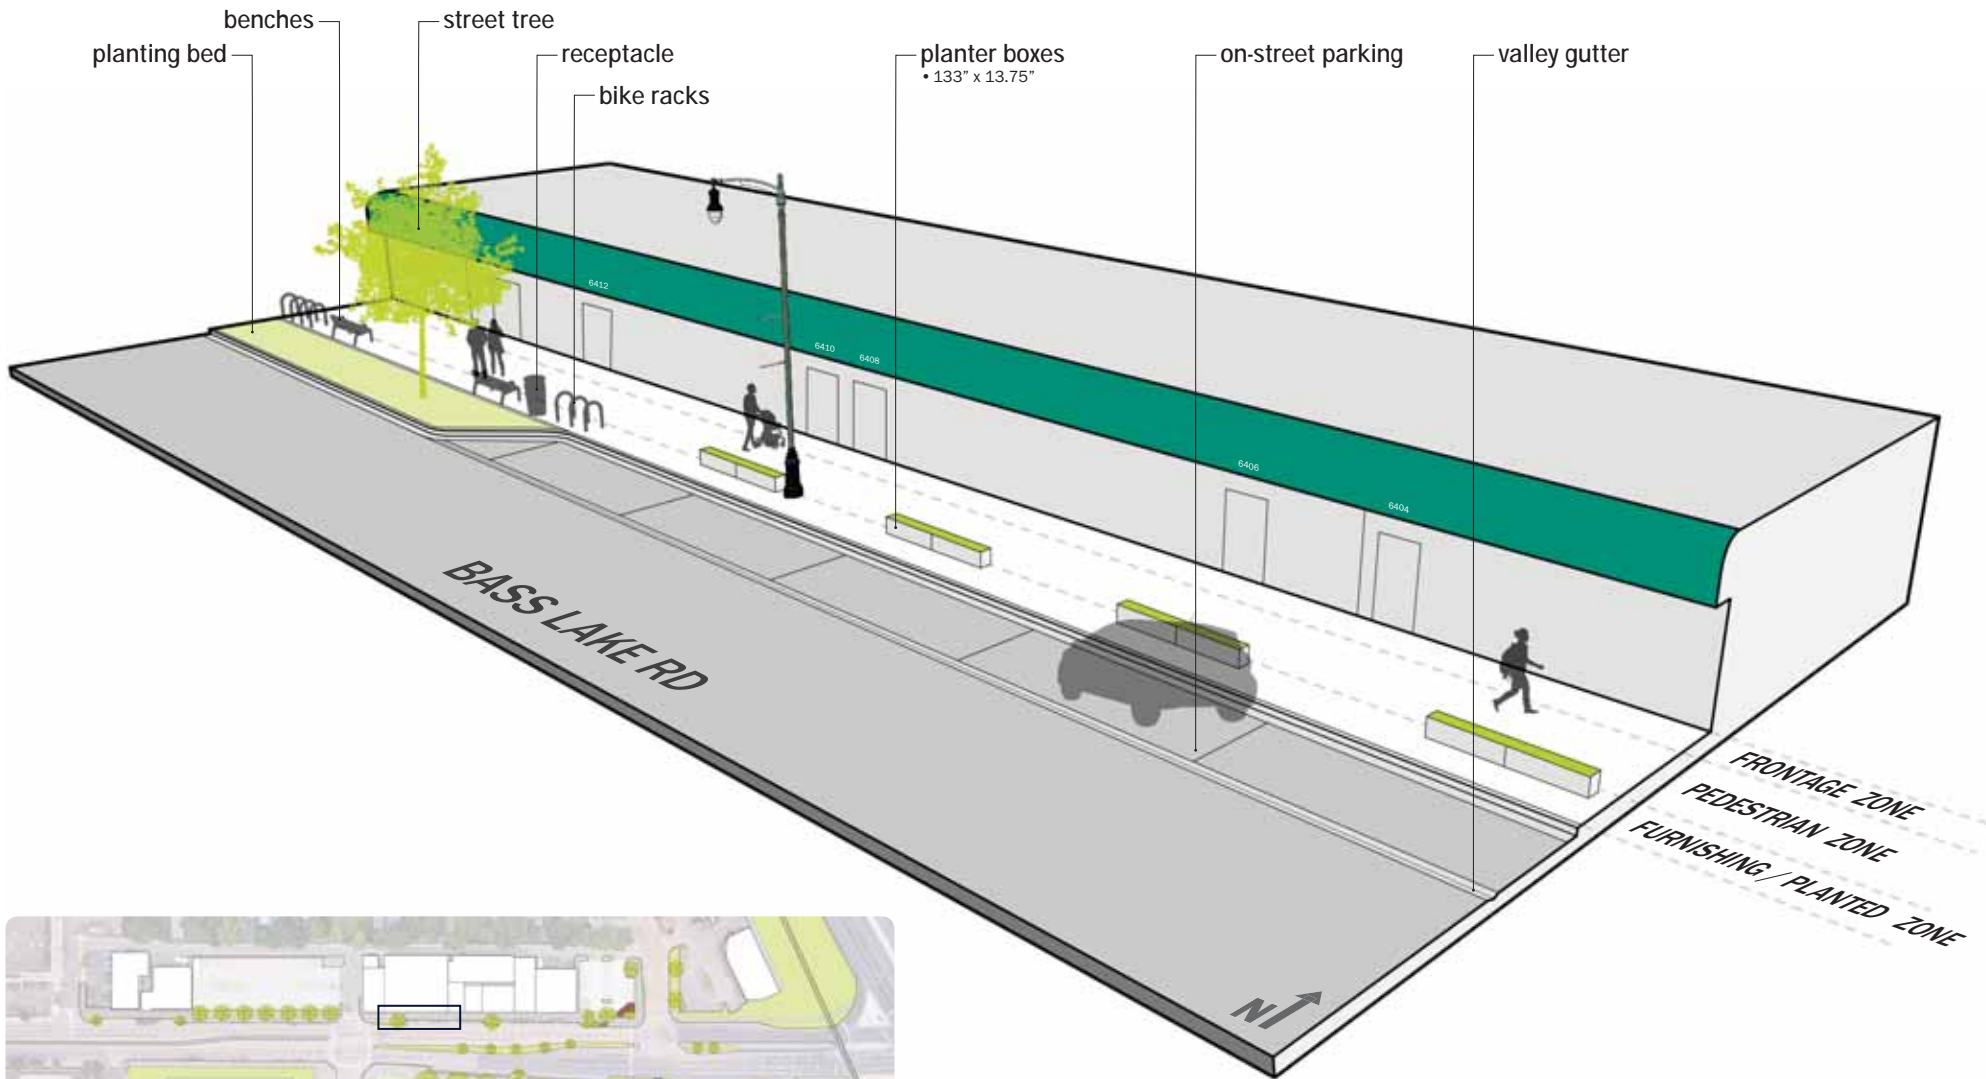


BASS LAKE ROAD STREETSCAPE

paving pattern opt 2

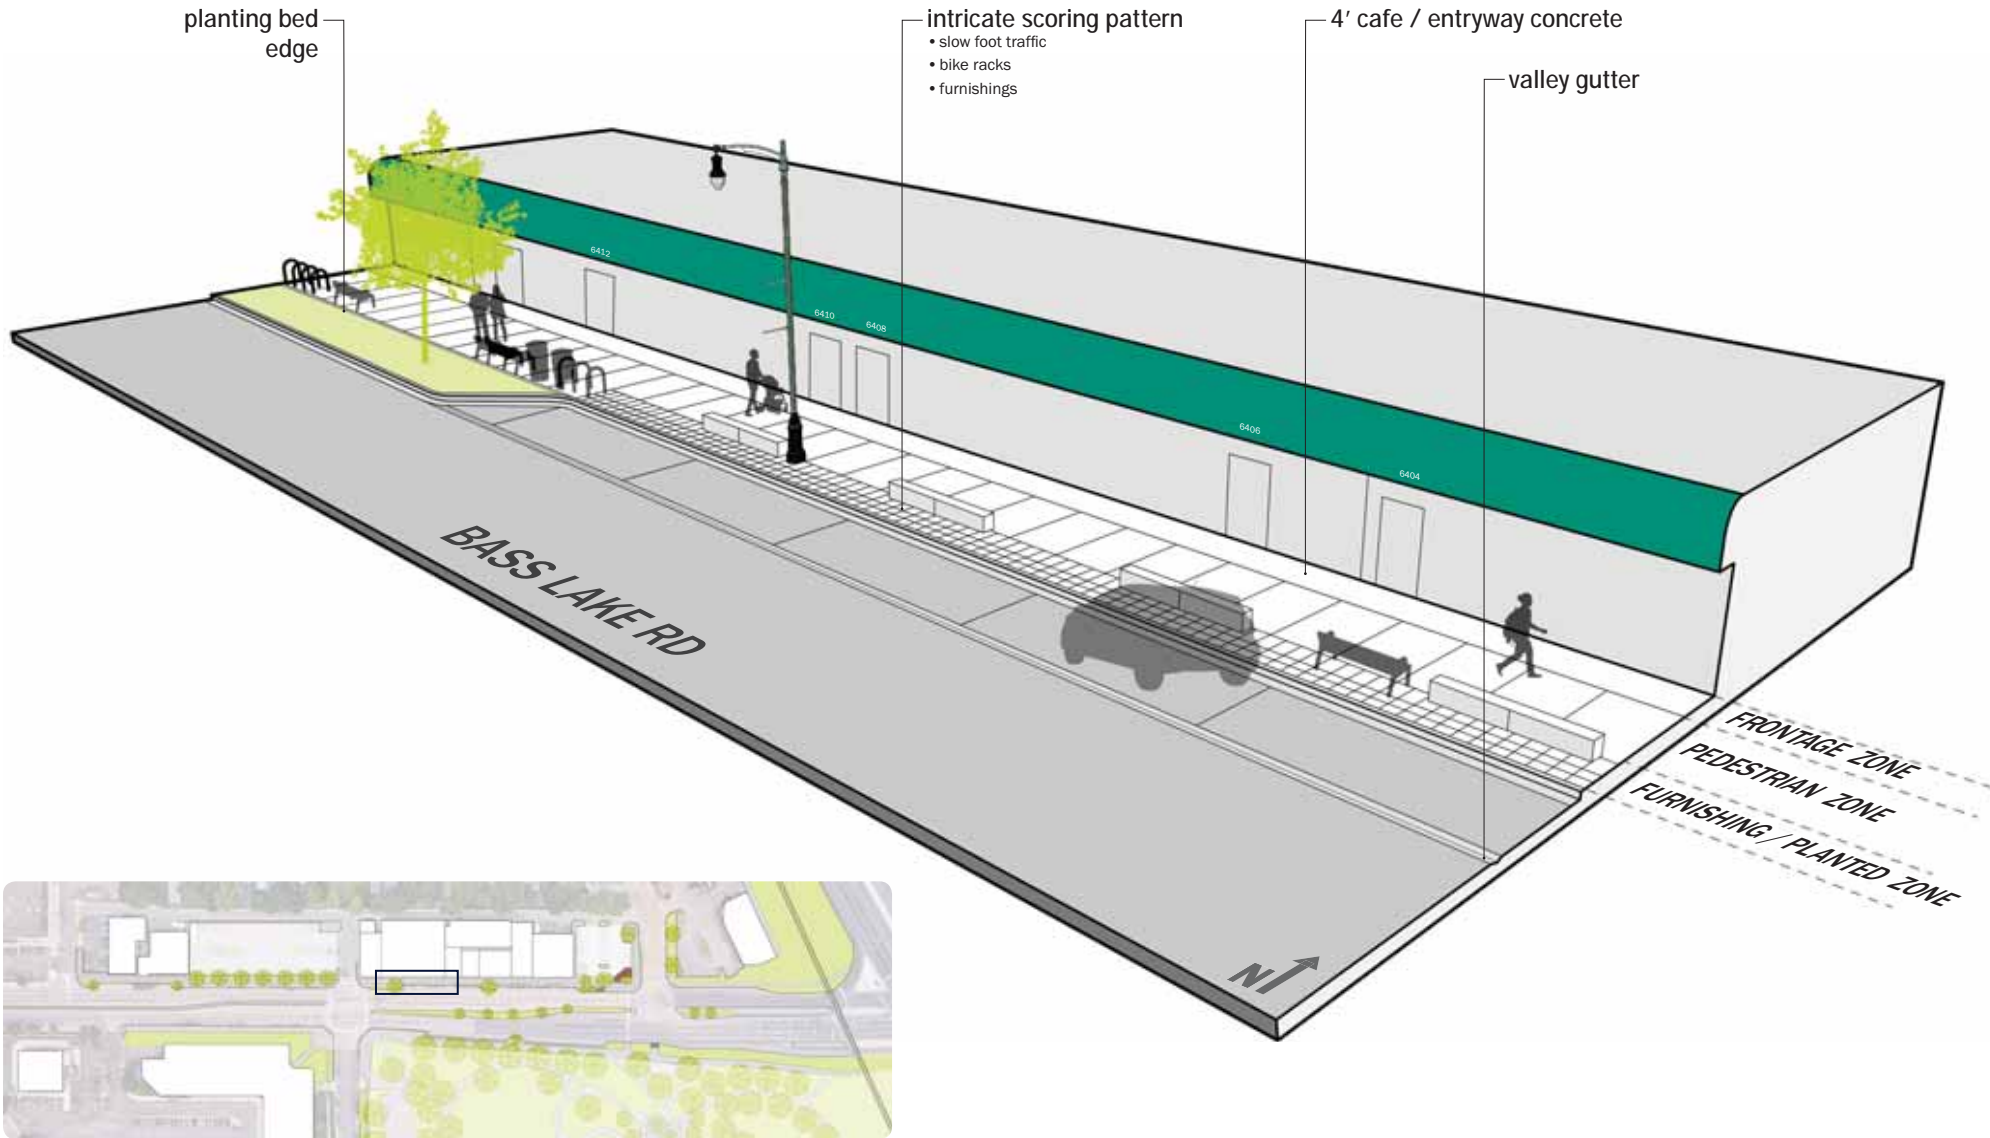

BASS LAKE ROAD STREETScape

paving pattern opt 2

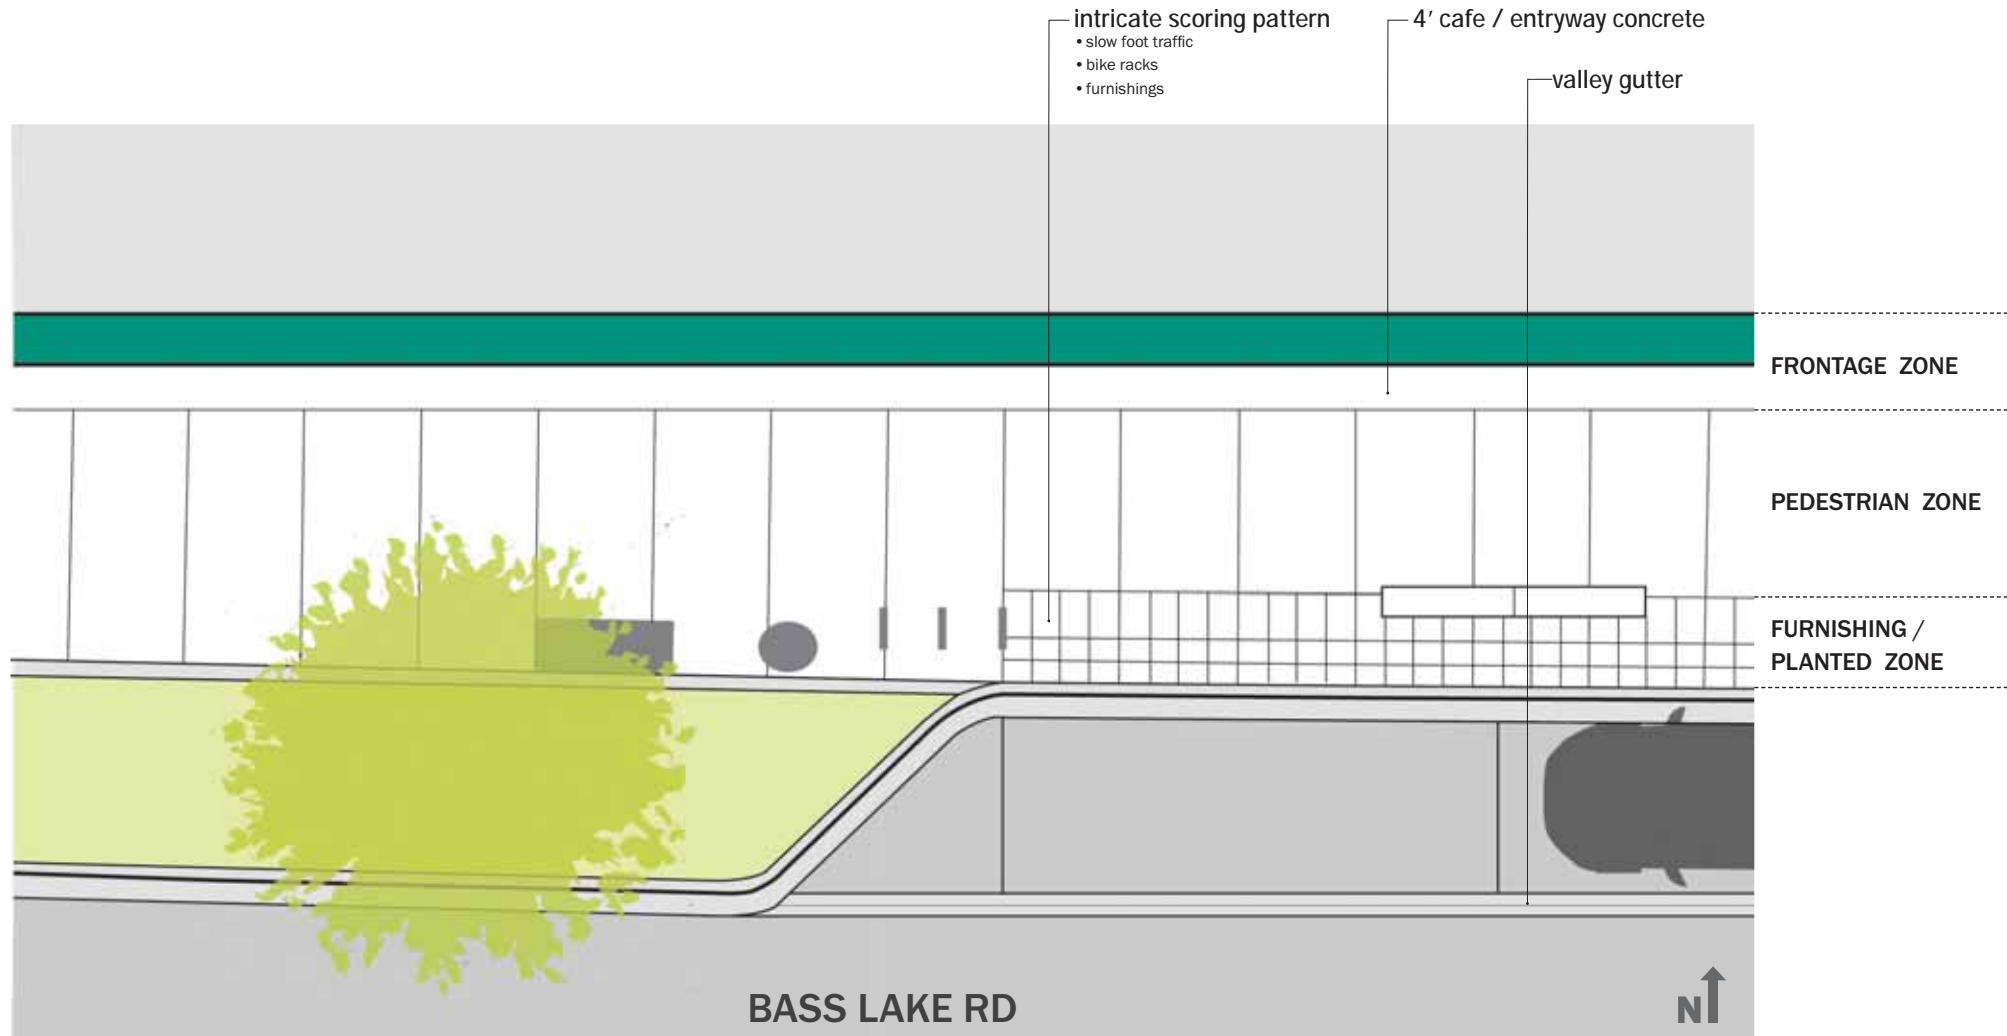

BASS LAKE ROAD STREETSCAPE

materials | concrete precedent

TYPICAL PAVING PATTERN




PRECEDENT IMAGES



BASS LAKE ROAD STREETScape

materials | plants

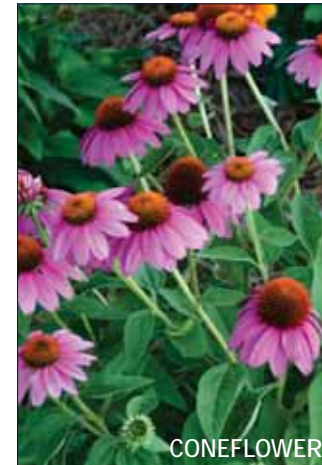

BASS LAKE ROAD STREETSCAPE

furnishings | planters



BASS LAKE ROAD STREETScape

furnishings | benches



BASS LAKE ROAD STREETScape

furnishings | receptacles



BASS LAKE ROAD STREETScape

furnishings | bike racks

