



P:\AEC\Crystal\141877\5-final-dsgn\51-drawings\25-Plan\A\CAD\DWG\Plt\shs\2\_CRI141877\_Enlarged Layouts\_REV.dwg 11/14/2017 3:40 PM Kluger

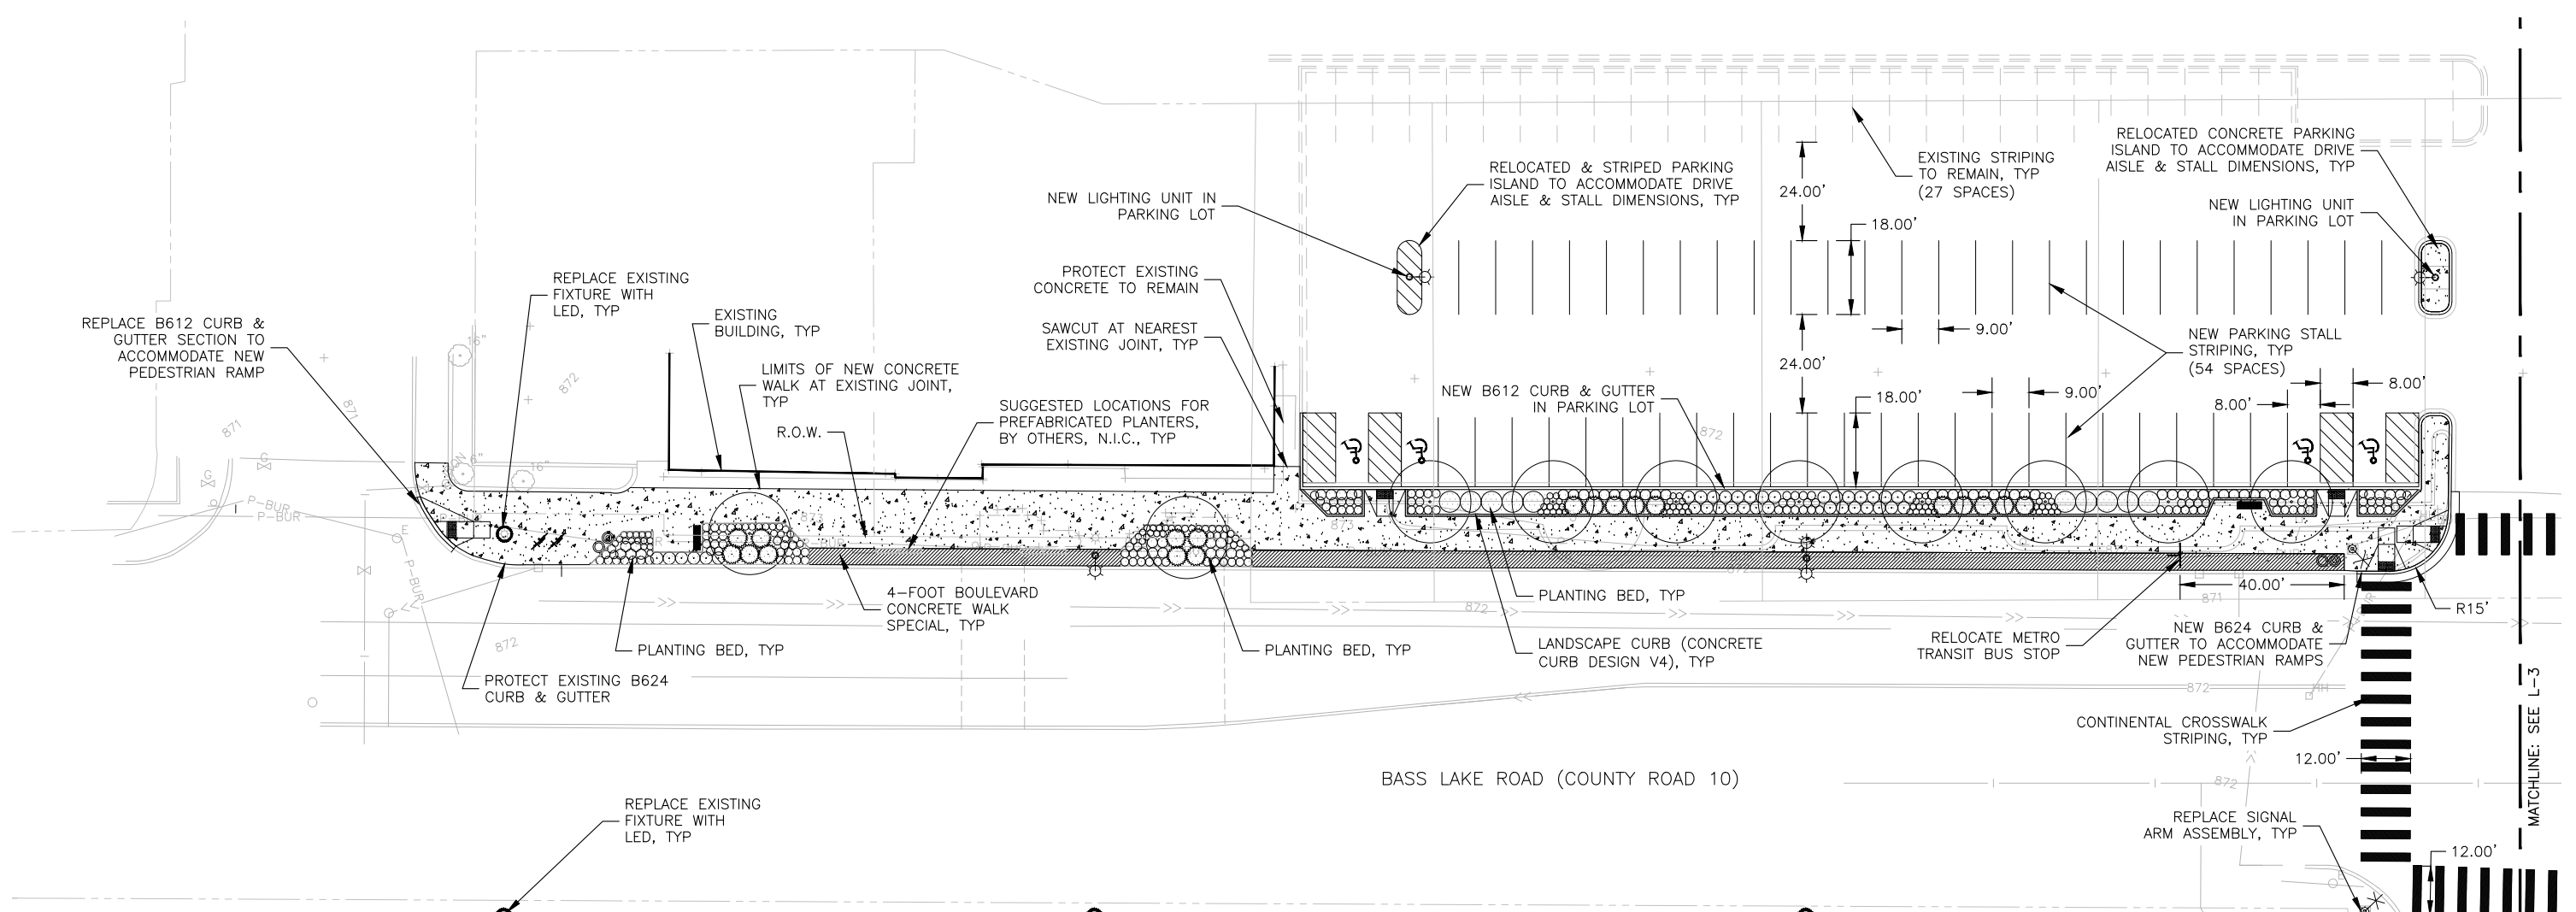

- LEGEND: STREETScape**
- BIKE LOOPS
  - WASTE RECEPTACLE
  - RECYCLING UNIT
  - PREFABRICATED BENCH, 6-FOOT
  - PREFABRICATED PLANTERS (BY OTHERS, N.I.C.)
  - EXISTING LIGHT FIXTURE RELOCATED
  - CONCRETE WALK
  - CONCRETE WALK SPECIAL
  - PEDESTRIAN RAMP WITH TRUNCATED DOMES
  - TYPE 'E' BUS SHELTER (FUTURE, N.I.C.)
  - CANOPY TREE
  - ORNAMENTAL TREE
  - PLANTING AREAS
  - SEEDING AREAS (TURF)

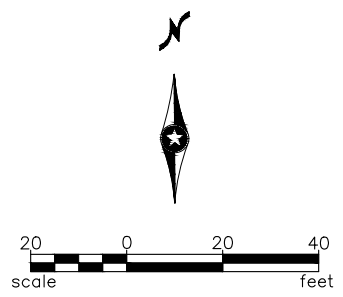


**NOTES:**  
1. ALL PLANTING AREAS TO BE IRRIGATED.

DRAWN BY:				
DESIGNER:				
CHECKED BY:	ATD			
DESIGN TEAM	NO.	BY	DATE	REVISIONS

I HEREBY CERTIFY THAT THIS PLAN WAS PREPARED BY ME OR UNDER MY DIRECT SUPERVISION AND THAT I AM A DULY LICENSED LANDSCAPE ARCHITECT UNDER THE LAWS OF THE STATE OF MINNESOTA.  
 SIGNATURE: XXXX  
 PRINTED NAME: XXXX  
 Lic. No. #####

**SEH**  
 PHONE: 952.912.2600  
 10901 RED CIRCLE DRIVE  
 SUITE 300  
 MINNETONKA, MN 55343-9302  
 www.sehinc.com

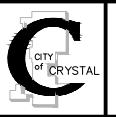



**BASS LAKE ROAD  
STREETSCAPE**

**L-2 LAYOUT PLAN  
WEST LIMITS TO SHERBURNE AVE  
11/14/2017**

FILE NO. 141877  
 DATE: X/XX/XXXX  
 ??  
 X

MATCHLINE: SEE L-3

P:\ME\COPY\141877\5-Final\design\13-drawings\35-Plan\A.CAD\B\0-Plants\12\_C041877\_Emerged\_Layouts\_REV.dwg 11/14/2017 3:40 PM Klugler

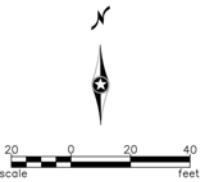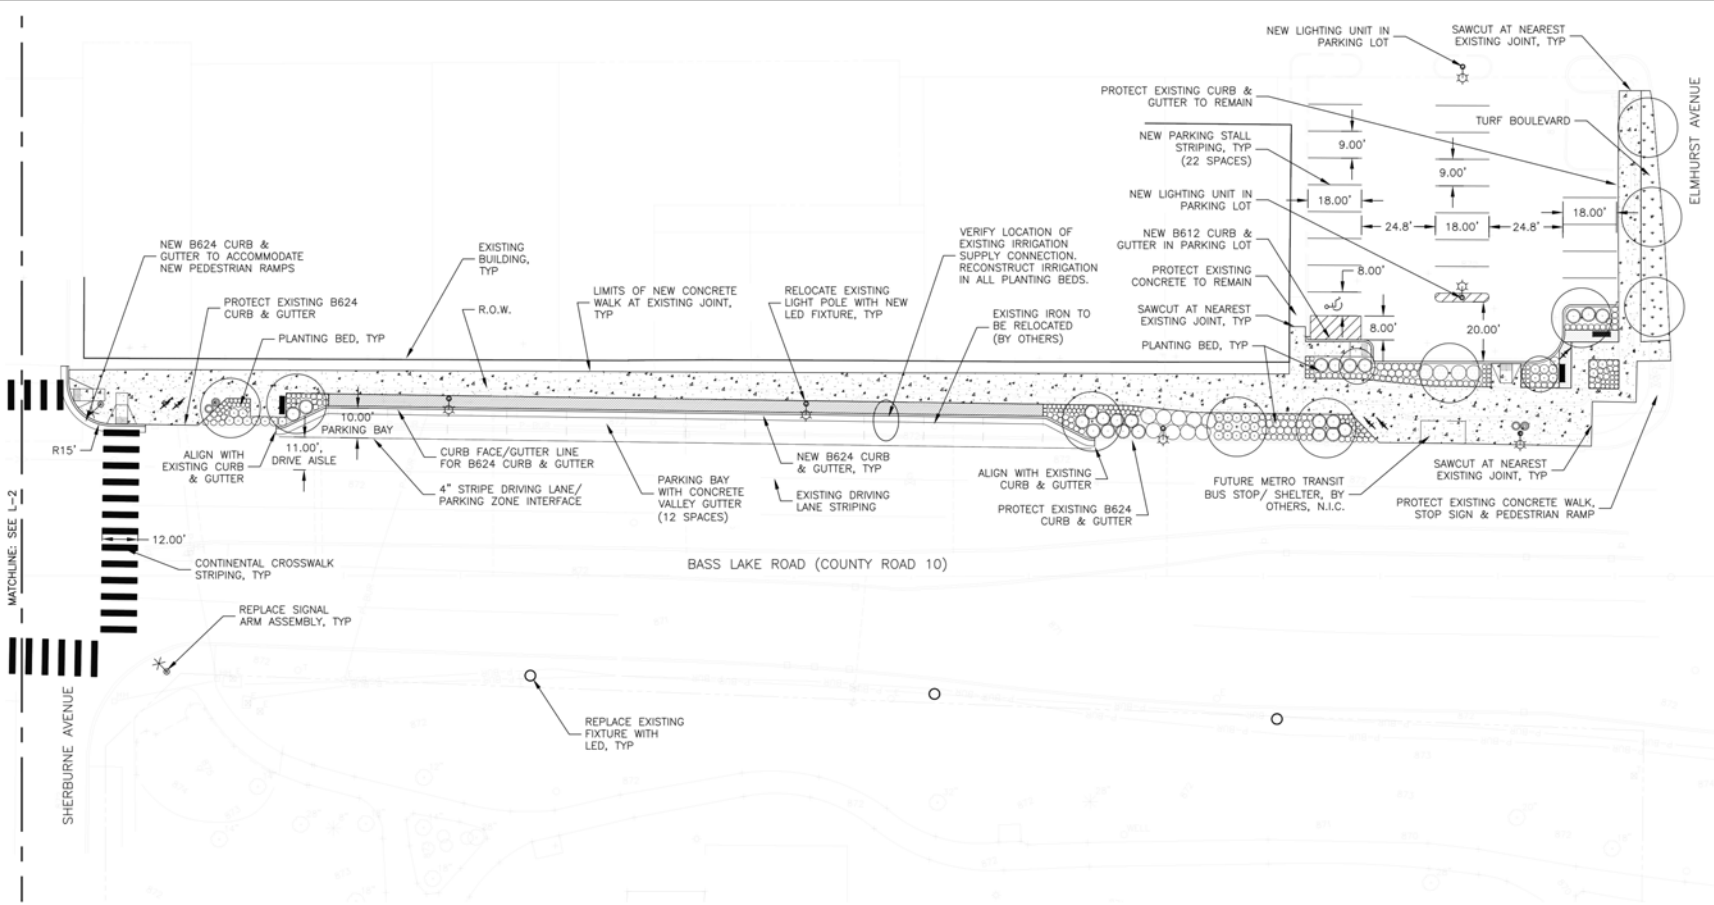

**LEGEND: STREETSCAPE**

- BIKE LOOPS
- WASTE RECEPTACLE
- RECYCLING UNIT
- PREFABRICATED BENCH, 6-FOOT
- PREFABRICATED PLANTERS (BY OTHERS, N.I.C.)
- EXISTING LIGHT FIXTURE RELOCATED
- CONCRETE WALK
- CONCRETE WALK SPECIAL
- PEDESTRIAN RAMP WITH TRUNCATED DOMES
- TYPE 'E' BUS SHELTER (FUTURE, N.I.C.)
- CANOPY TREE
- ORNAMENTAL TREE
- PLANTING AREAS
- SEEDING AREAS (TURF)

**NOTES:**  
1. ALL PLANTING AREAS TO BE IRRIGATED.

DRAWN BY:				
DESIGNER:				
CHECKED BY:	ATD			
DESIGN TEAM	NO.	BY	DATE	REVISIONS

I HEREBY CERTIFY THAT THIS PLAN WAS PREPARED BY ME OR UNDER MY DIRECT SUPERVISION AND THAT I AM A DULY LICENSED LANDSCAPE ARCHITECT UNDER THE LAWS OF THE STATE OF MINNESOTA.

SIGNATURE: XXXX DATE: X/XX/XXXX  
 LICENSE NO. #####

**PRELIMINARY**



**SEH** PHONE: 952.912.2600 10001 RED CIRCLE DRIVE SUITE 300 MINNETONKA, MN 55343-9302 www.sehinc.com

**BASS LAKE ROAD  
STREETSCAPE**

**L-3 LAYOUT PLAN  
SHERBURNE AVE TO ELMHURST AVE**  
11/14/2017

FILE NO. 141877  
DATE: X/XX/XXXX  
?? X

P:\AEC\Crystal\141877\5-final-dsgn\51-drawings\25-Plan\A\CAD\DWG\Plts\ts2\_CRI141877-Enlarged Layouts\_REV.dwg 11/14/2017 3:40 PM Kluger

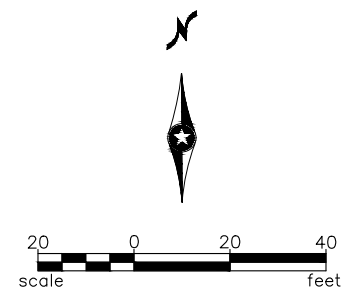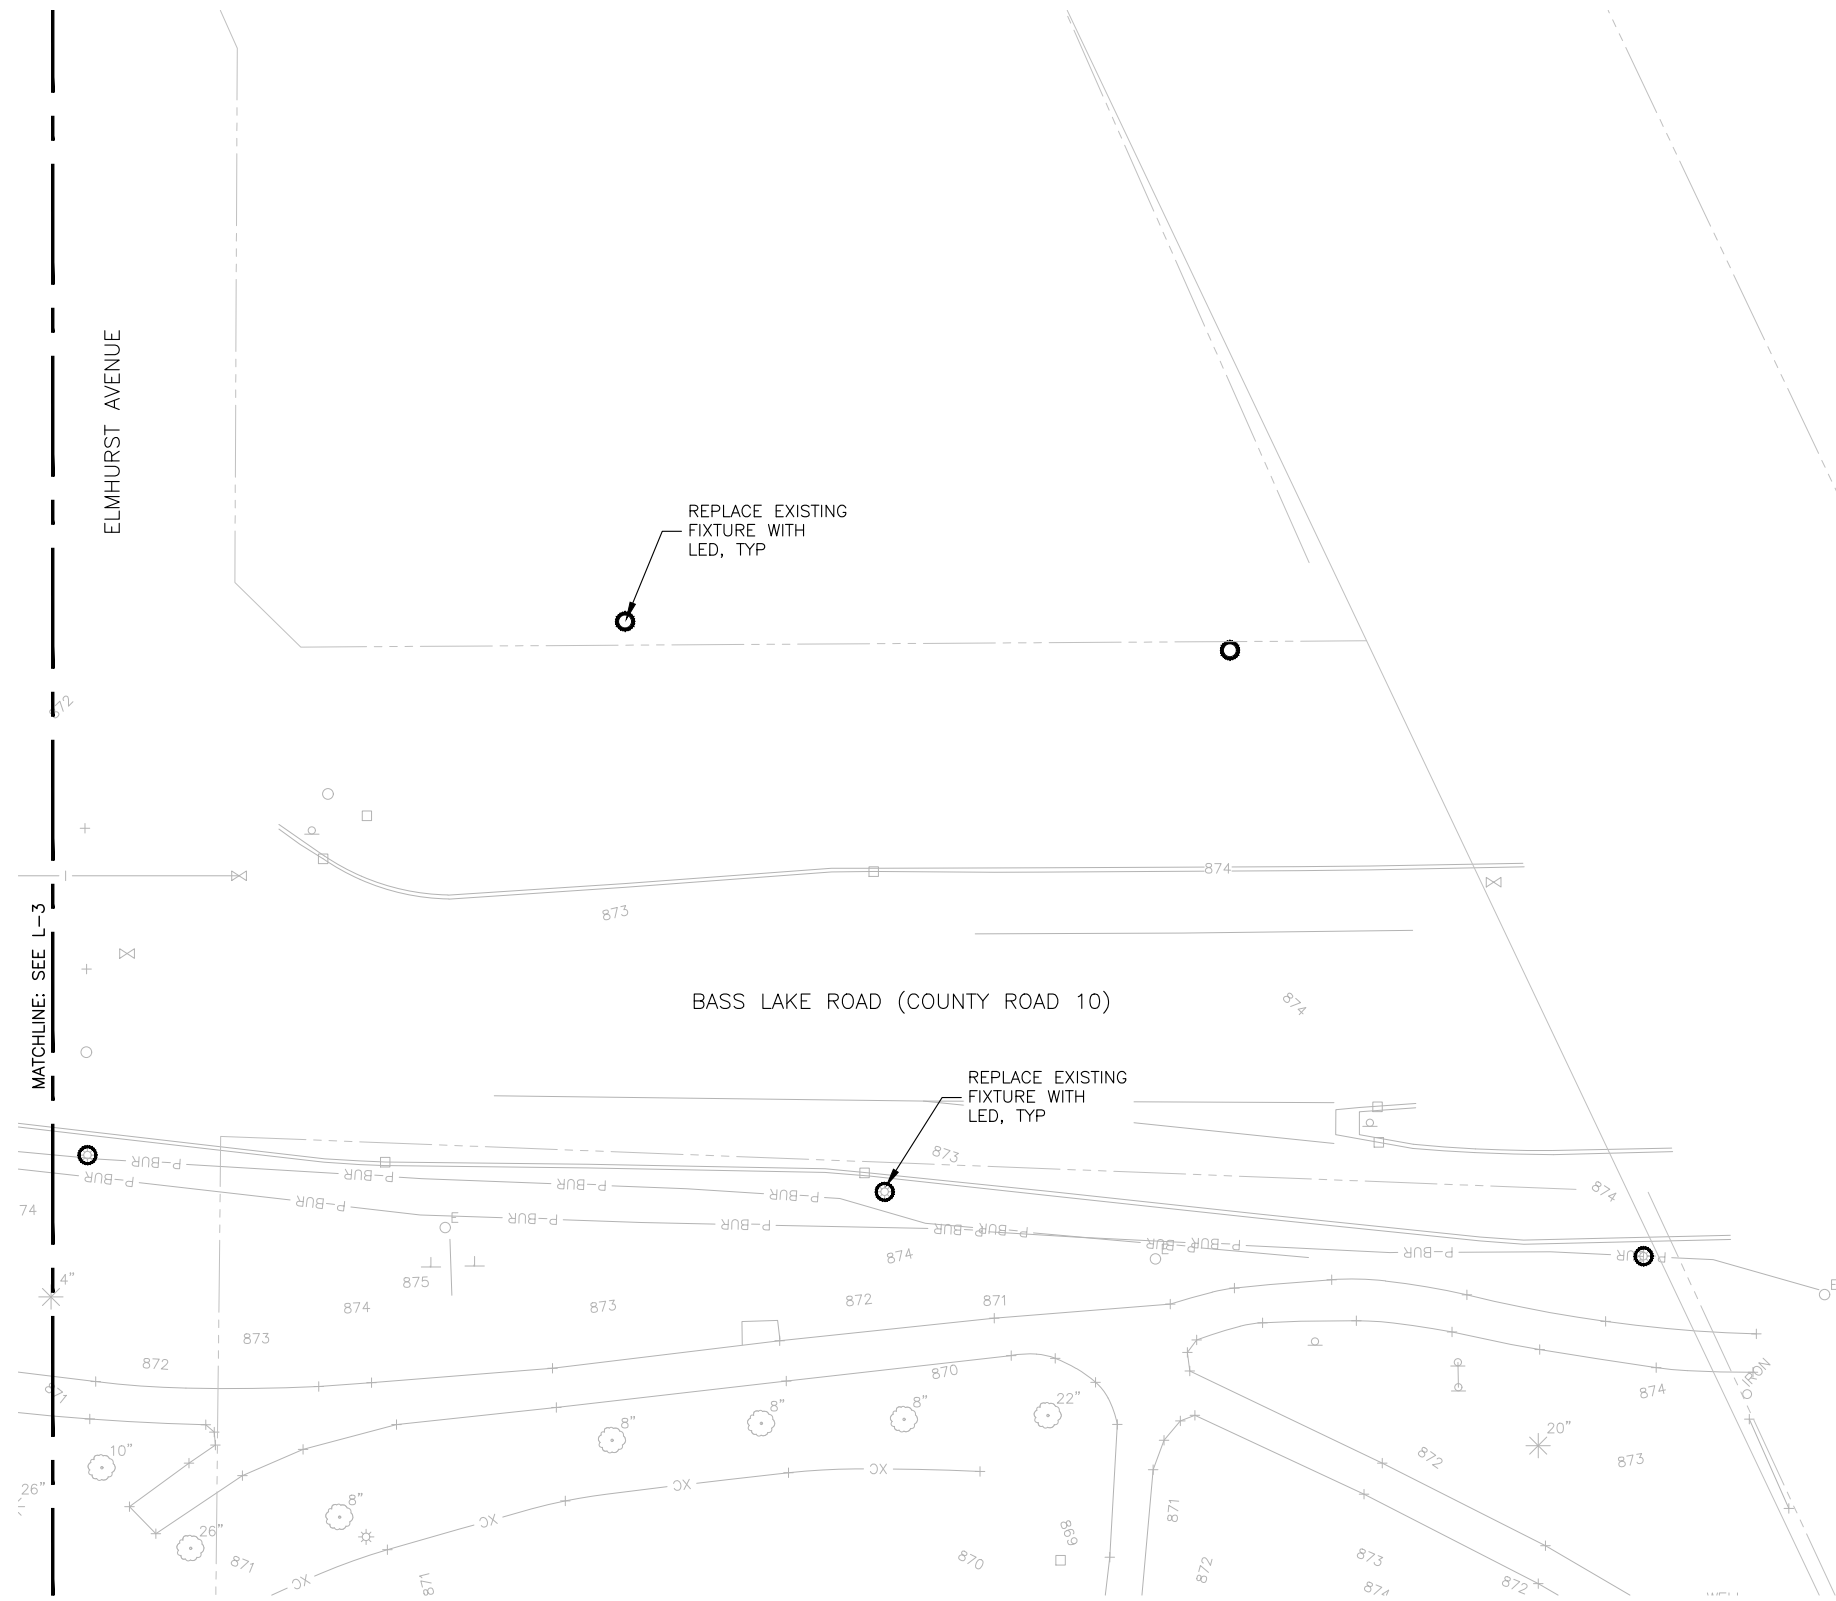

**LEGEND: STREETSCAPE**

- BIKE LOOPS
- WASTE RECEPTACLE
- RECYCLING UNIT
- PREFABRICATED BENCH, 6-FOOT
- PREFABRICATED PLANTERS (BY OTHERS, N.I.C.)
- EXISTING LIGHT FIXTURE RELOCATED
- CONCRETE WALK
- CONCRETE WALK SPECIAL
- PEDESTRIAN RAMP WITH TRUNCATED DOMES
- TYPE 'E' BUS SHELTER (FUTURE, N.I.C.)
- CANOPY TREE
- ORNAMENTAL TREE
- PLANTING AREAS
- SEEDING AREAS (TURF)

DRAWN BY:				
DESIGNER:				
CHECKED BY:	ATD			
DESIGN TEAM	NO.	BY	DATE	REVISIONS

I HEREBY CERTIFY THAT THIS PLAN WAS PREPARED BY ME OR UNDER MY DIRECT SUPERVISION AND THAT I AM A DULY LICENSED LANDSCAPE ARCHITECT UNDER THE LAWS OF THE STATE OF MINNESOTA.

SIGNATURE: XXX  
 PRINTED NAME: XXX  
 Lic. No. #####

Date: X/XX/XXXX

**SEH**

PHONE: 952.912.2600  
 10901 RED CIRCLE DRIVE  
 SUITE 300  
 MINNETONKA, MN 55343-9302  
 www.sehinc.com



**BASS LAKE ROAD  
STREETSCAPE**

**L-4 LAYOUT PLAN  
ELMHURST AVE TO EAST LIMITS**  
11/14/2017

FILE NO. 141877	??
DATE: X/XX/XXXX	X